

Whalecatcher

1:100


SKR N^o. 140

Dimensions:


Length betw. Perp. 190'-0" = 57,90 m.
Breadth moulded 33'-3" = 10,130-
Depth to maindeck 17'-6" = 5,330-

Navigating bridge


Flying bridge

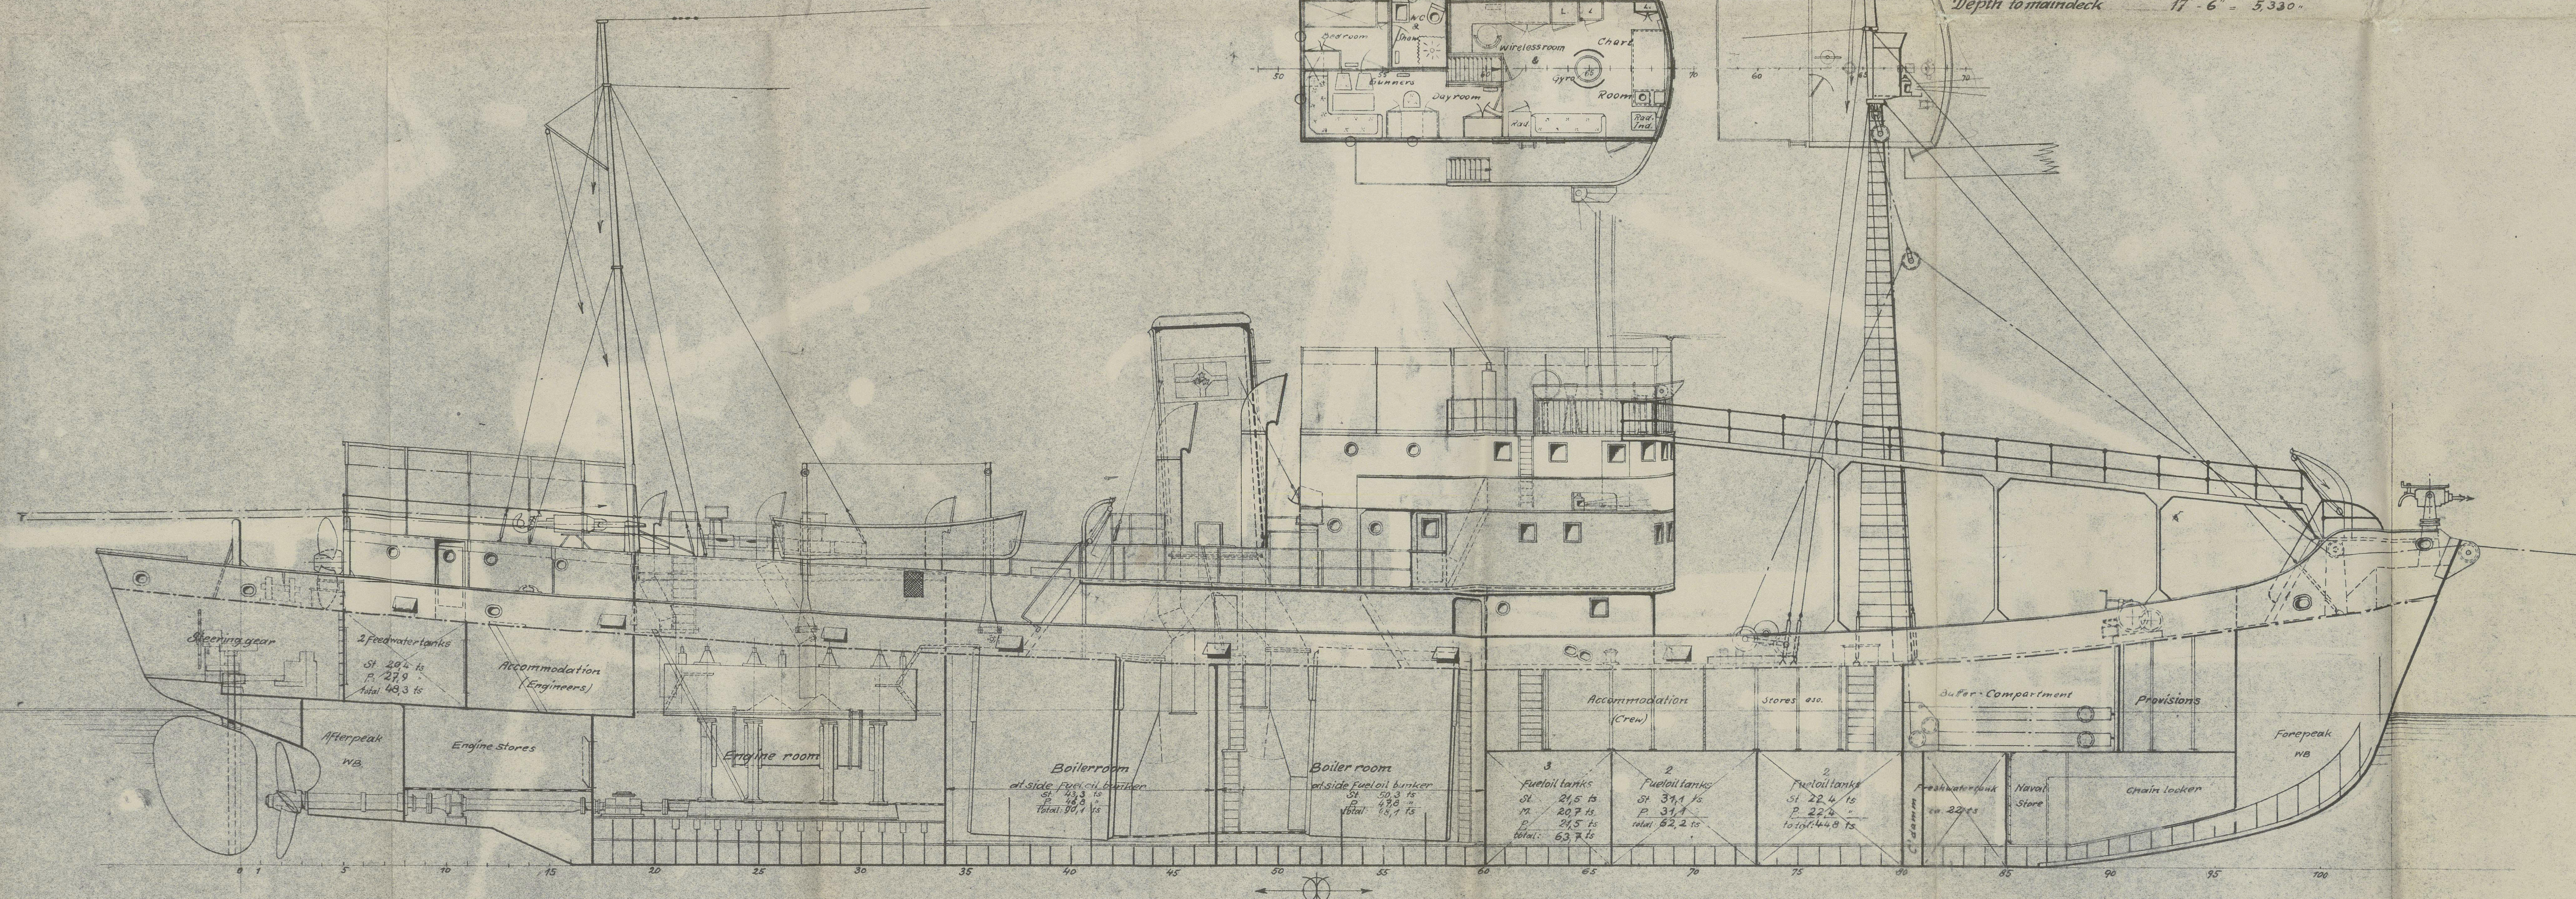


Bridgedeck

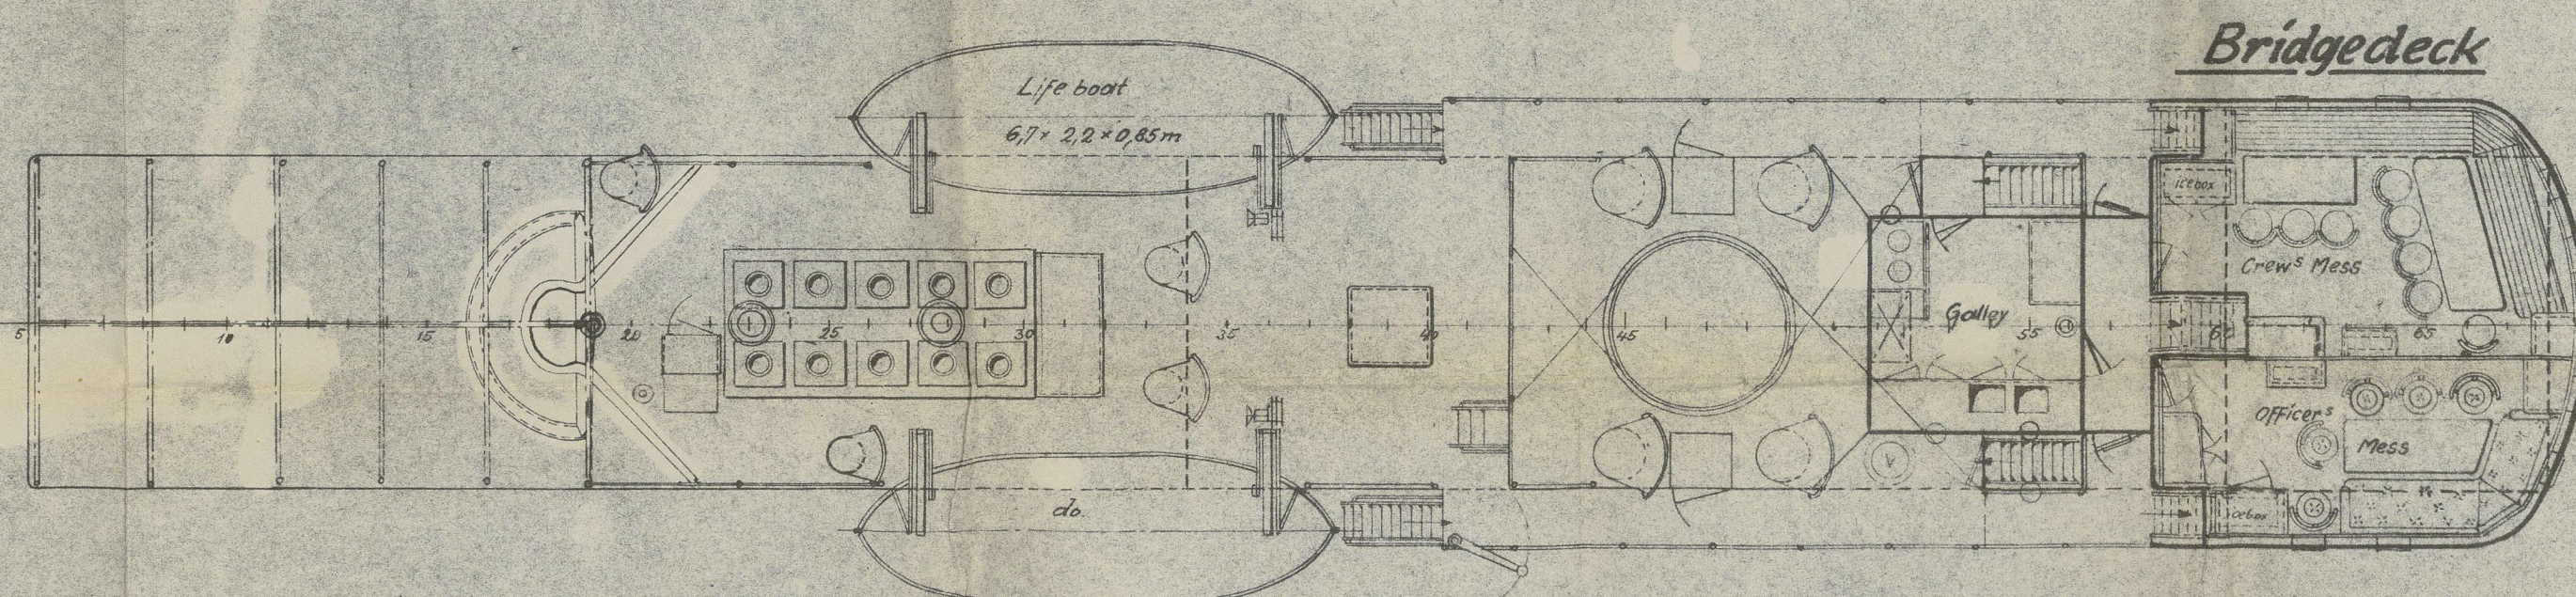

Maindeck

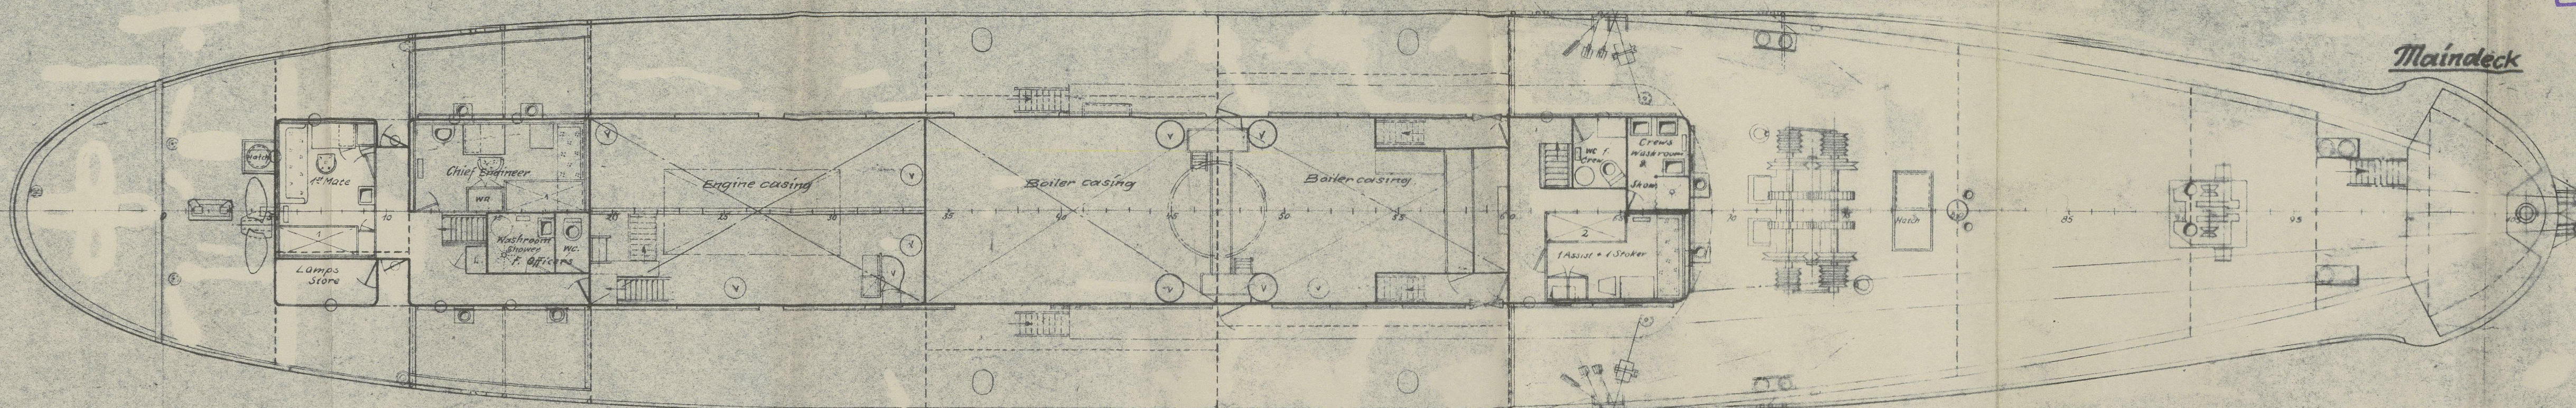

Tweendeck

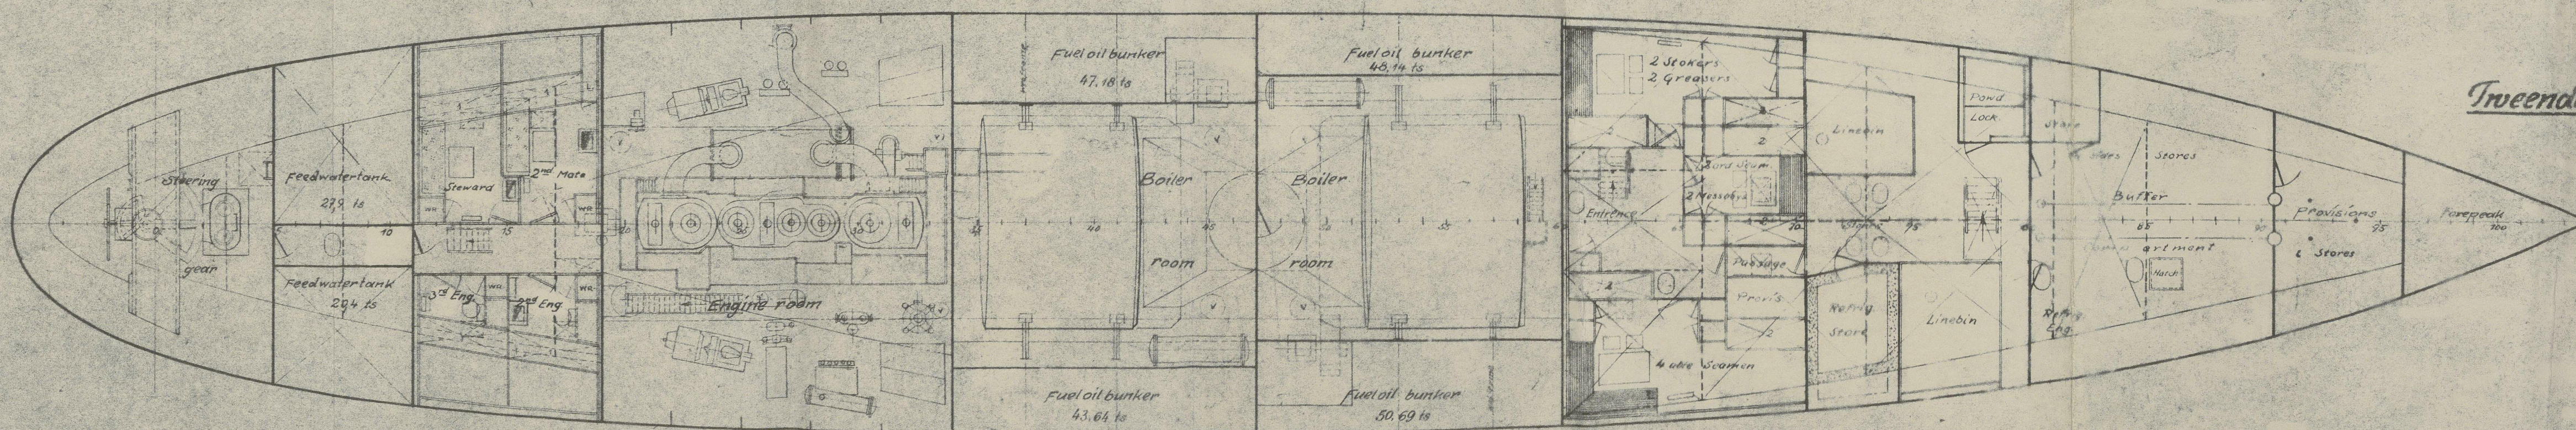

Rpt. No. Kiel. 409

General Arrangement
for conversion to Whalecatcher

Asbjörn Larsen
William Kihl
Arnfinn Bergan
Leif Wølding

Howaldtswerke A. G.
Werk Kiel
30. NOV. 1951
Büro SK

015273-015283-0289

Zeichnungs-Nr. SKR 140
gezeichnet 6.7.1951
geprüft 20.2.1952
freigegeben 10.3.1952

© 2021
Foundation